

Perceel 216C3

Perceel 215B2

Perceel 215C2

Perceel 215L

Perceel 215K

Perceel 215D2

Perceel 215W

Perceel 215X

Perceel 215Y

353

351

347

345

343

341

339

335


LOT 1
Opp.: 298,61 m²

LOT 2
Opp.: 286,90 m²

LOT 3
Opp.: 275,17 m²

LOT 4
Opp.: 264,77 m²

LOT 5
Opp.: 744,74 m²

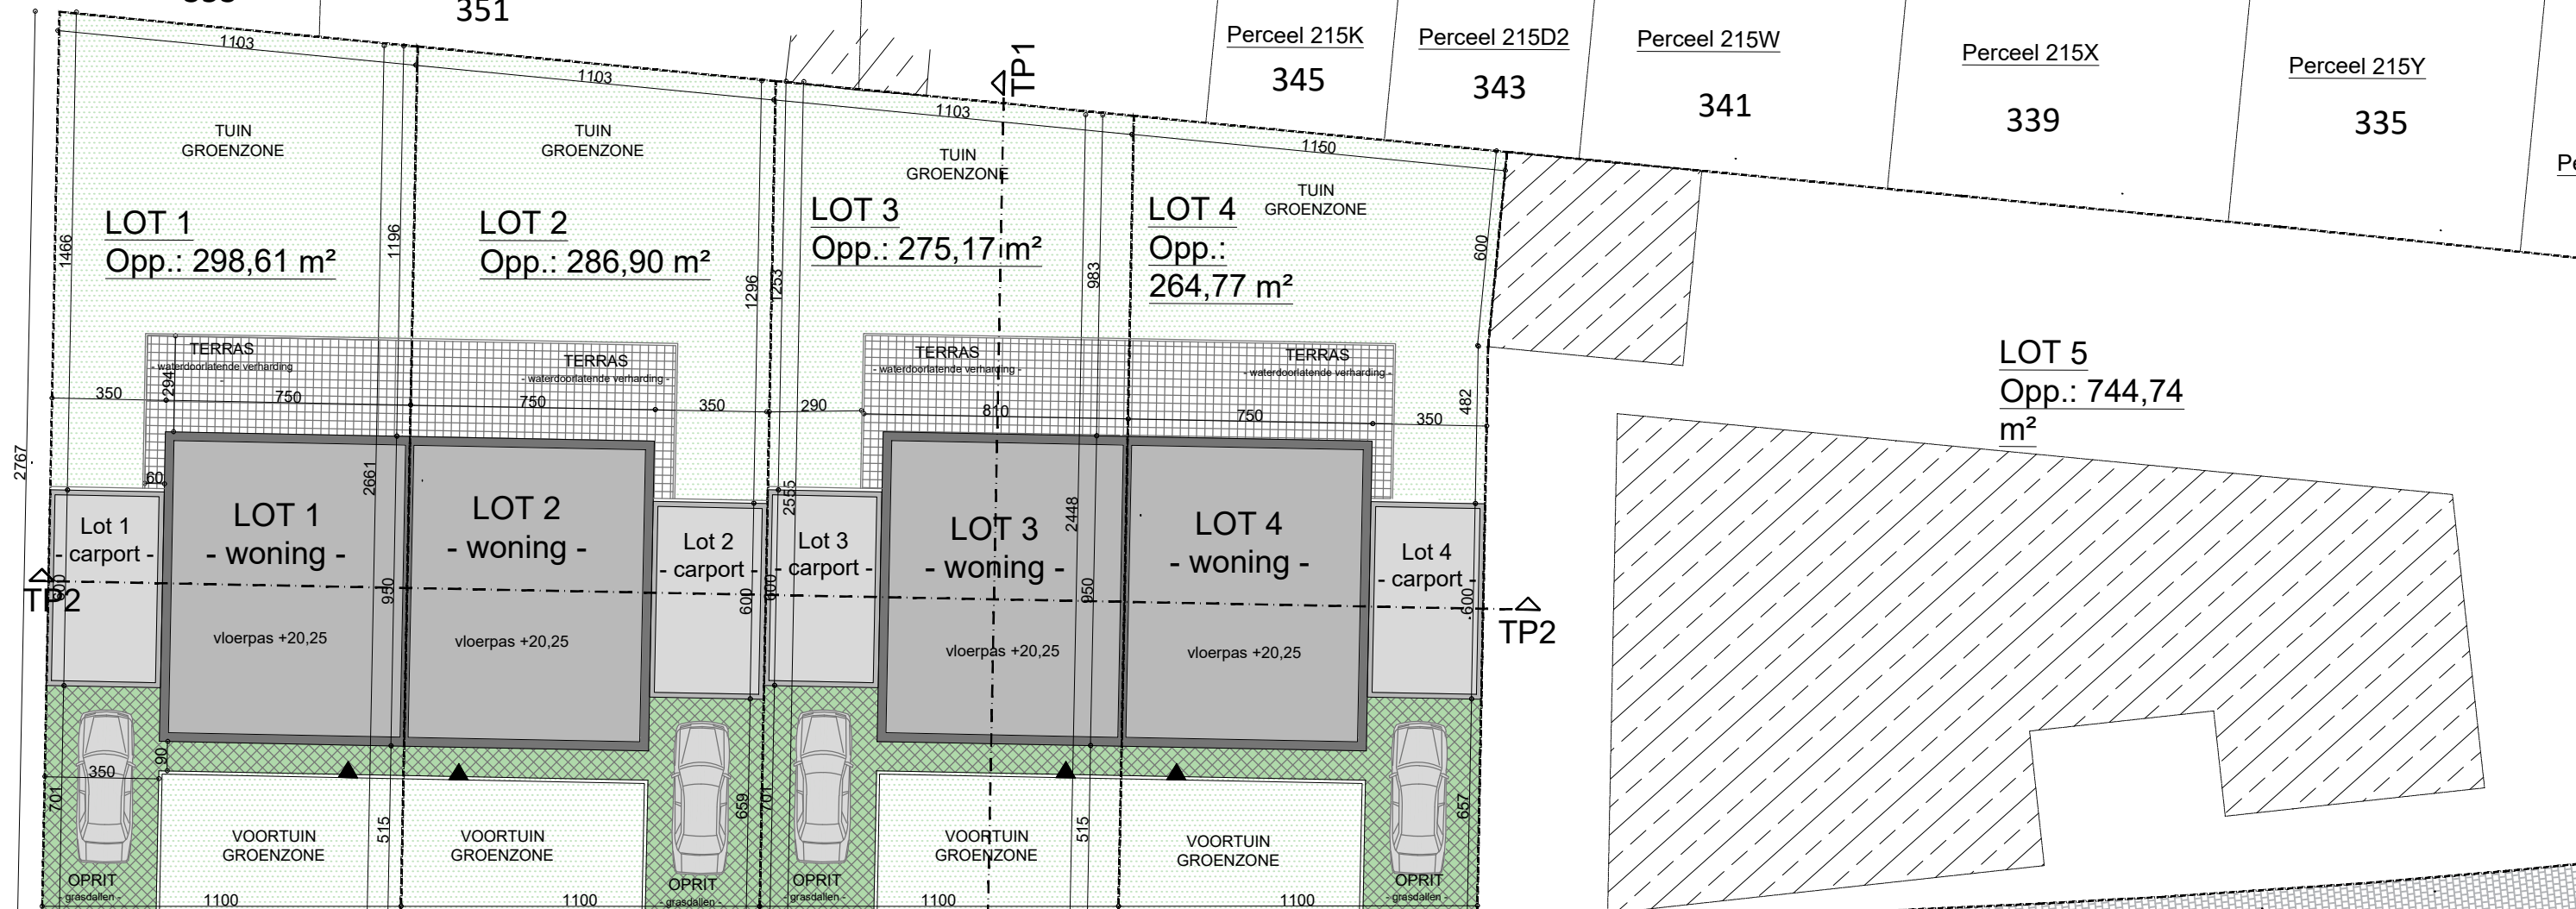

Paridaanstraat - gemeenteweg

asfaltbeton

37m Ø 500

37m Ø 200

20.01 / 18.35

19.91 / 18.40

20.05 / 18.34

20.10 / 18.38

48m Ø 500

50m Ø 250

93m Ø 400

50.118

0 400

0 400

